


NOTES:

- 1. NO BENDS GREATER THAN 45°
- 2. NO TIE-INS ON CLEANOUT RISER PIPES.

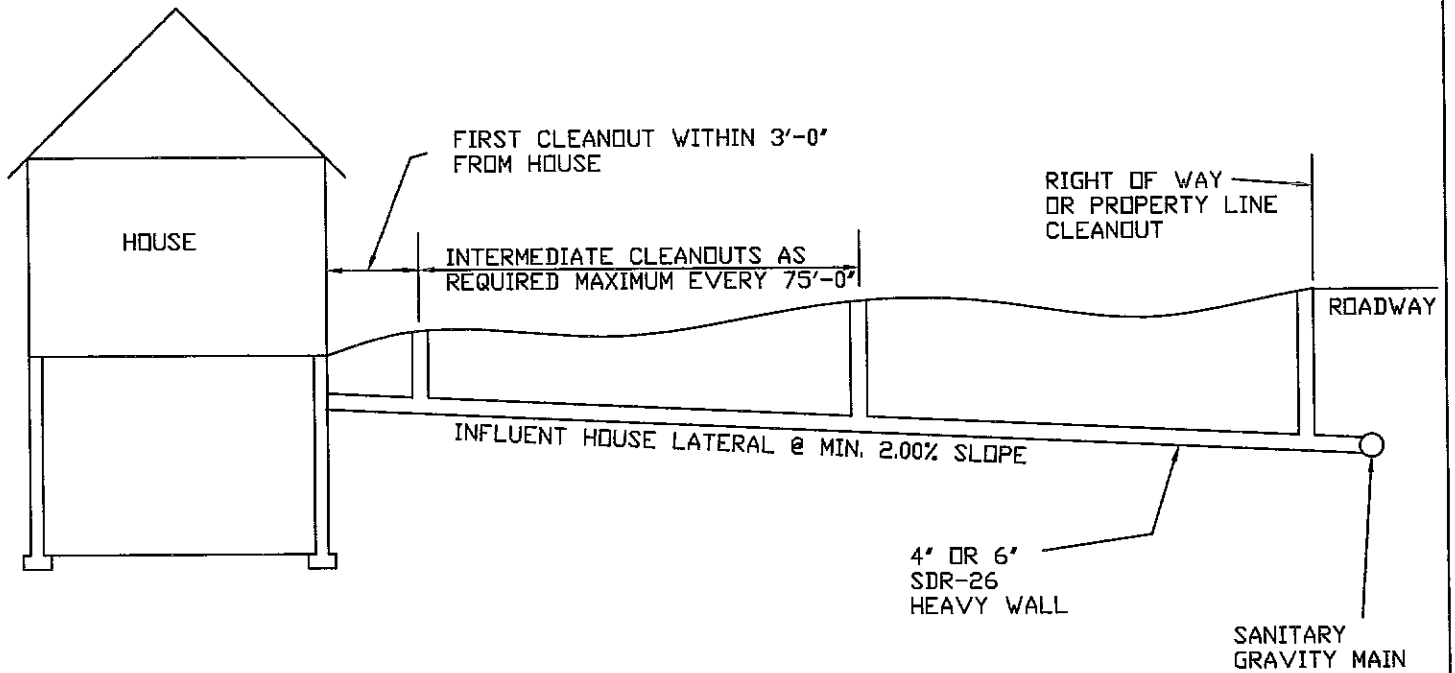

LATERAL CONNECTIONS

REVISION DATES

REVISION DATES

BERKELEY COUNTY PUBLIC
SERVICE SEWER DISTRICT
APRIL 2008