


- NOTES:
1. NO BENDS GREATER THAN 45°
 2. NO TIE-INS ON CLEANOUT RISER PIPES.

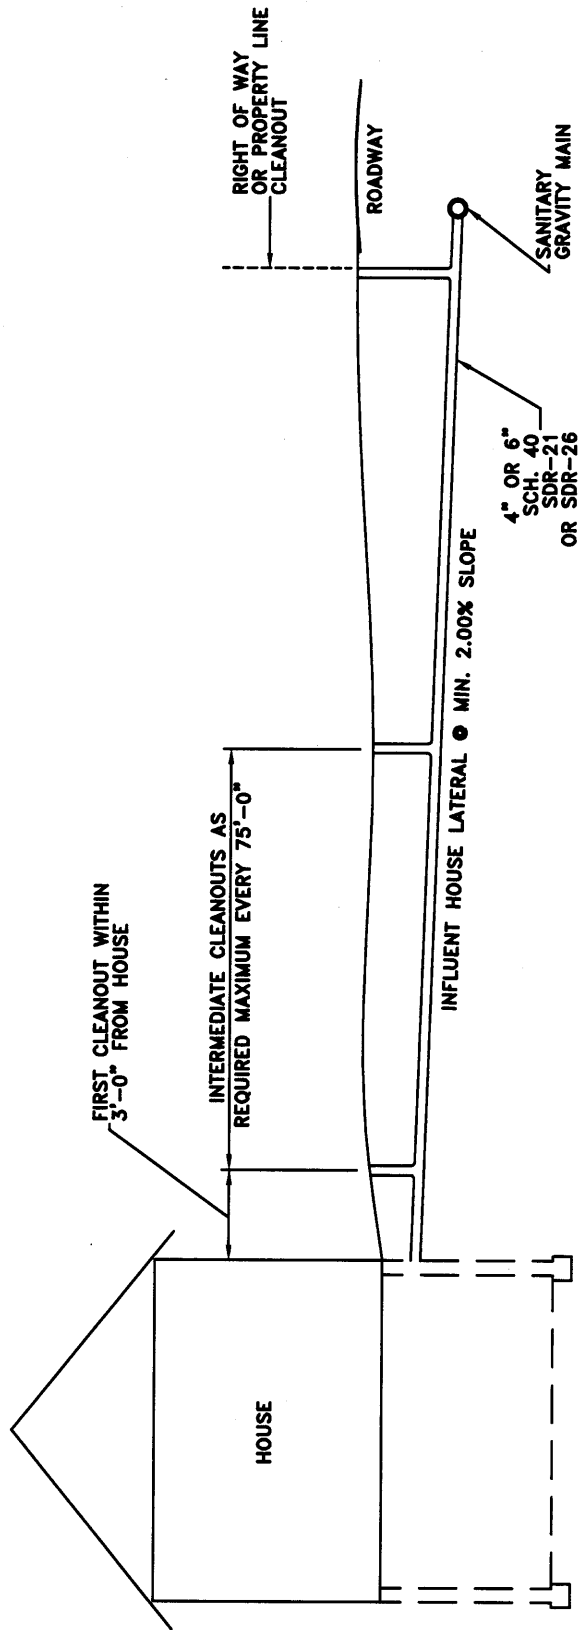

LATERAL CONNECTIONS

REVISION DATES
JAN. 2000

BERKELEY COUNTY PUBLIC
SEWER SERVICE DISTRICT
SEPTEMBER, 1999